


GREGORY HILLS

LOT 383



ARMIDALE

CIRCUIT

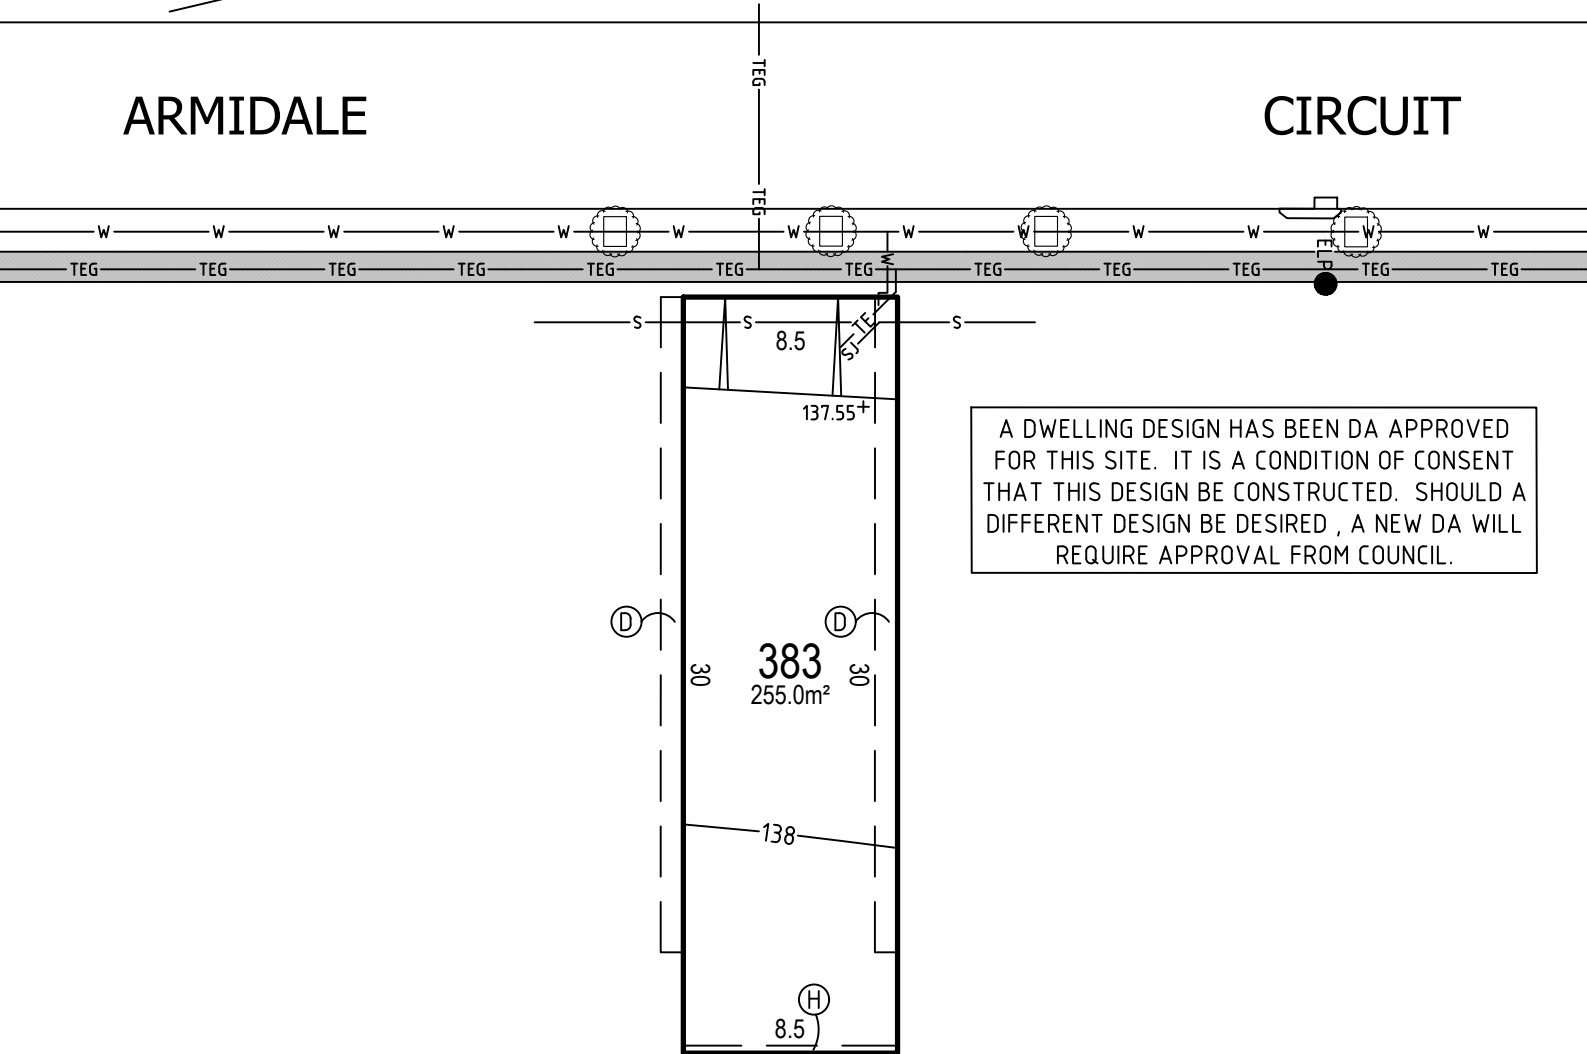

A DWELLING DESIGN HAS BEEN DA APPROVED FOR THIS SITE. IT IS A CONDITION OF CONSENT THAT THIS DESIGN BE CONSTRUCTED. SHOULD A DIFFERENT DESIGN BE DESIRED, A NEW DA WILL REQUIRE APPROVAL FROM COUNCIL.

LEGEND

- TEG— ELECTRICITY, TELECOMMUNICATIONS & GAS
- TE— TELECOMMUNICATIONS & ELECTRICITY
- S— SEWER —SJ SEWER JUNCTION ○ MAINTENANCE SHAFT ○ MANHOLE
- W— WATER
- SW— STORMWATER ▭ GRATED PIT & LINTEL
- 47— CONTOUR +47.00 POINT HEIGHT ▲ BATTER AT 1:5 TO 1:6 (V:H) GRADE
- ELP ELECTRIC LIGHT POLE EP■ ELECTRICAL PILLAR —BAL— BUSHFIRE ATTACK LEVEL
- EASEMENT FOR SUPPORT, MAINTENANCE & REPAIR 0.9 WIDE
- EASEMENT FOR SUPPORT 0.3 WIDE
- COUNCIL STREET TREE SUBJECT TO LANDSCAPING DESIGN & COUNCIL APPROVAL TO BE LOCATED FOLLOWING DRIVEWAY CONSTRUCTION



The material herein is intended as a guide only. No liability for negligence or otherwise is assumed by Dart West, its principals or its servants or its agents. No material contained herein shall form the basis of or be part of any agreement and no warranty is given or implied as to the accuracy of the whole or any part of the material. Prospective buyers should not rely solely on this material but should make their own enquiries at the Gregory Hills Land Sales and Information Centre or contact us on (02) 46485511.